


# M.R.S. JACK MCCLURE

Development:

Building Scheme: 4 bedrooms, 3 bathrooms

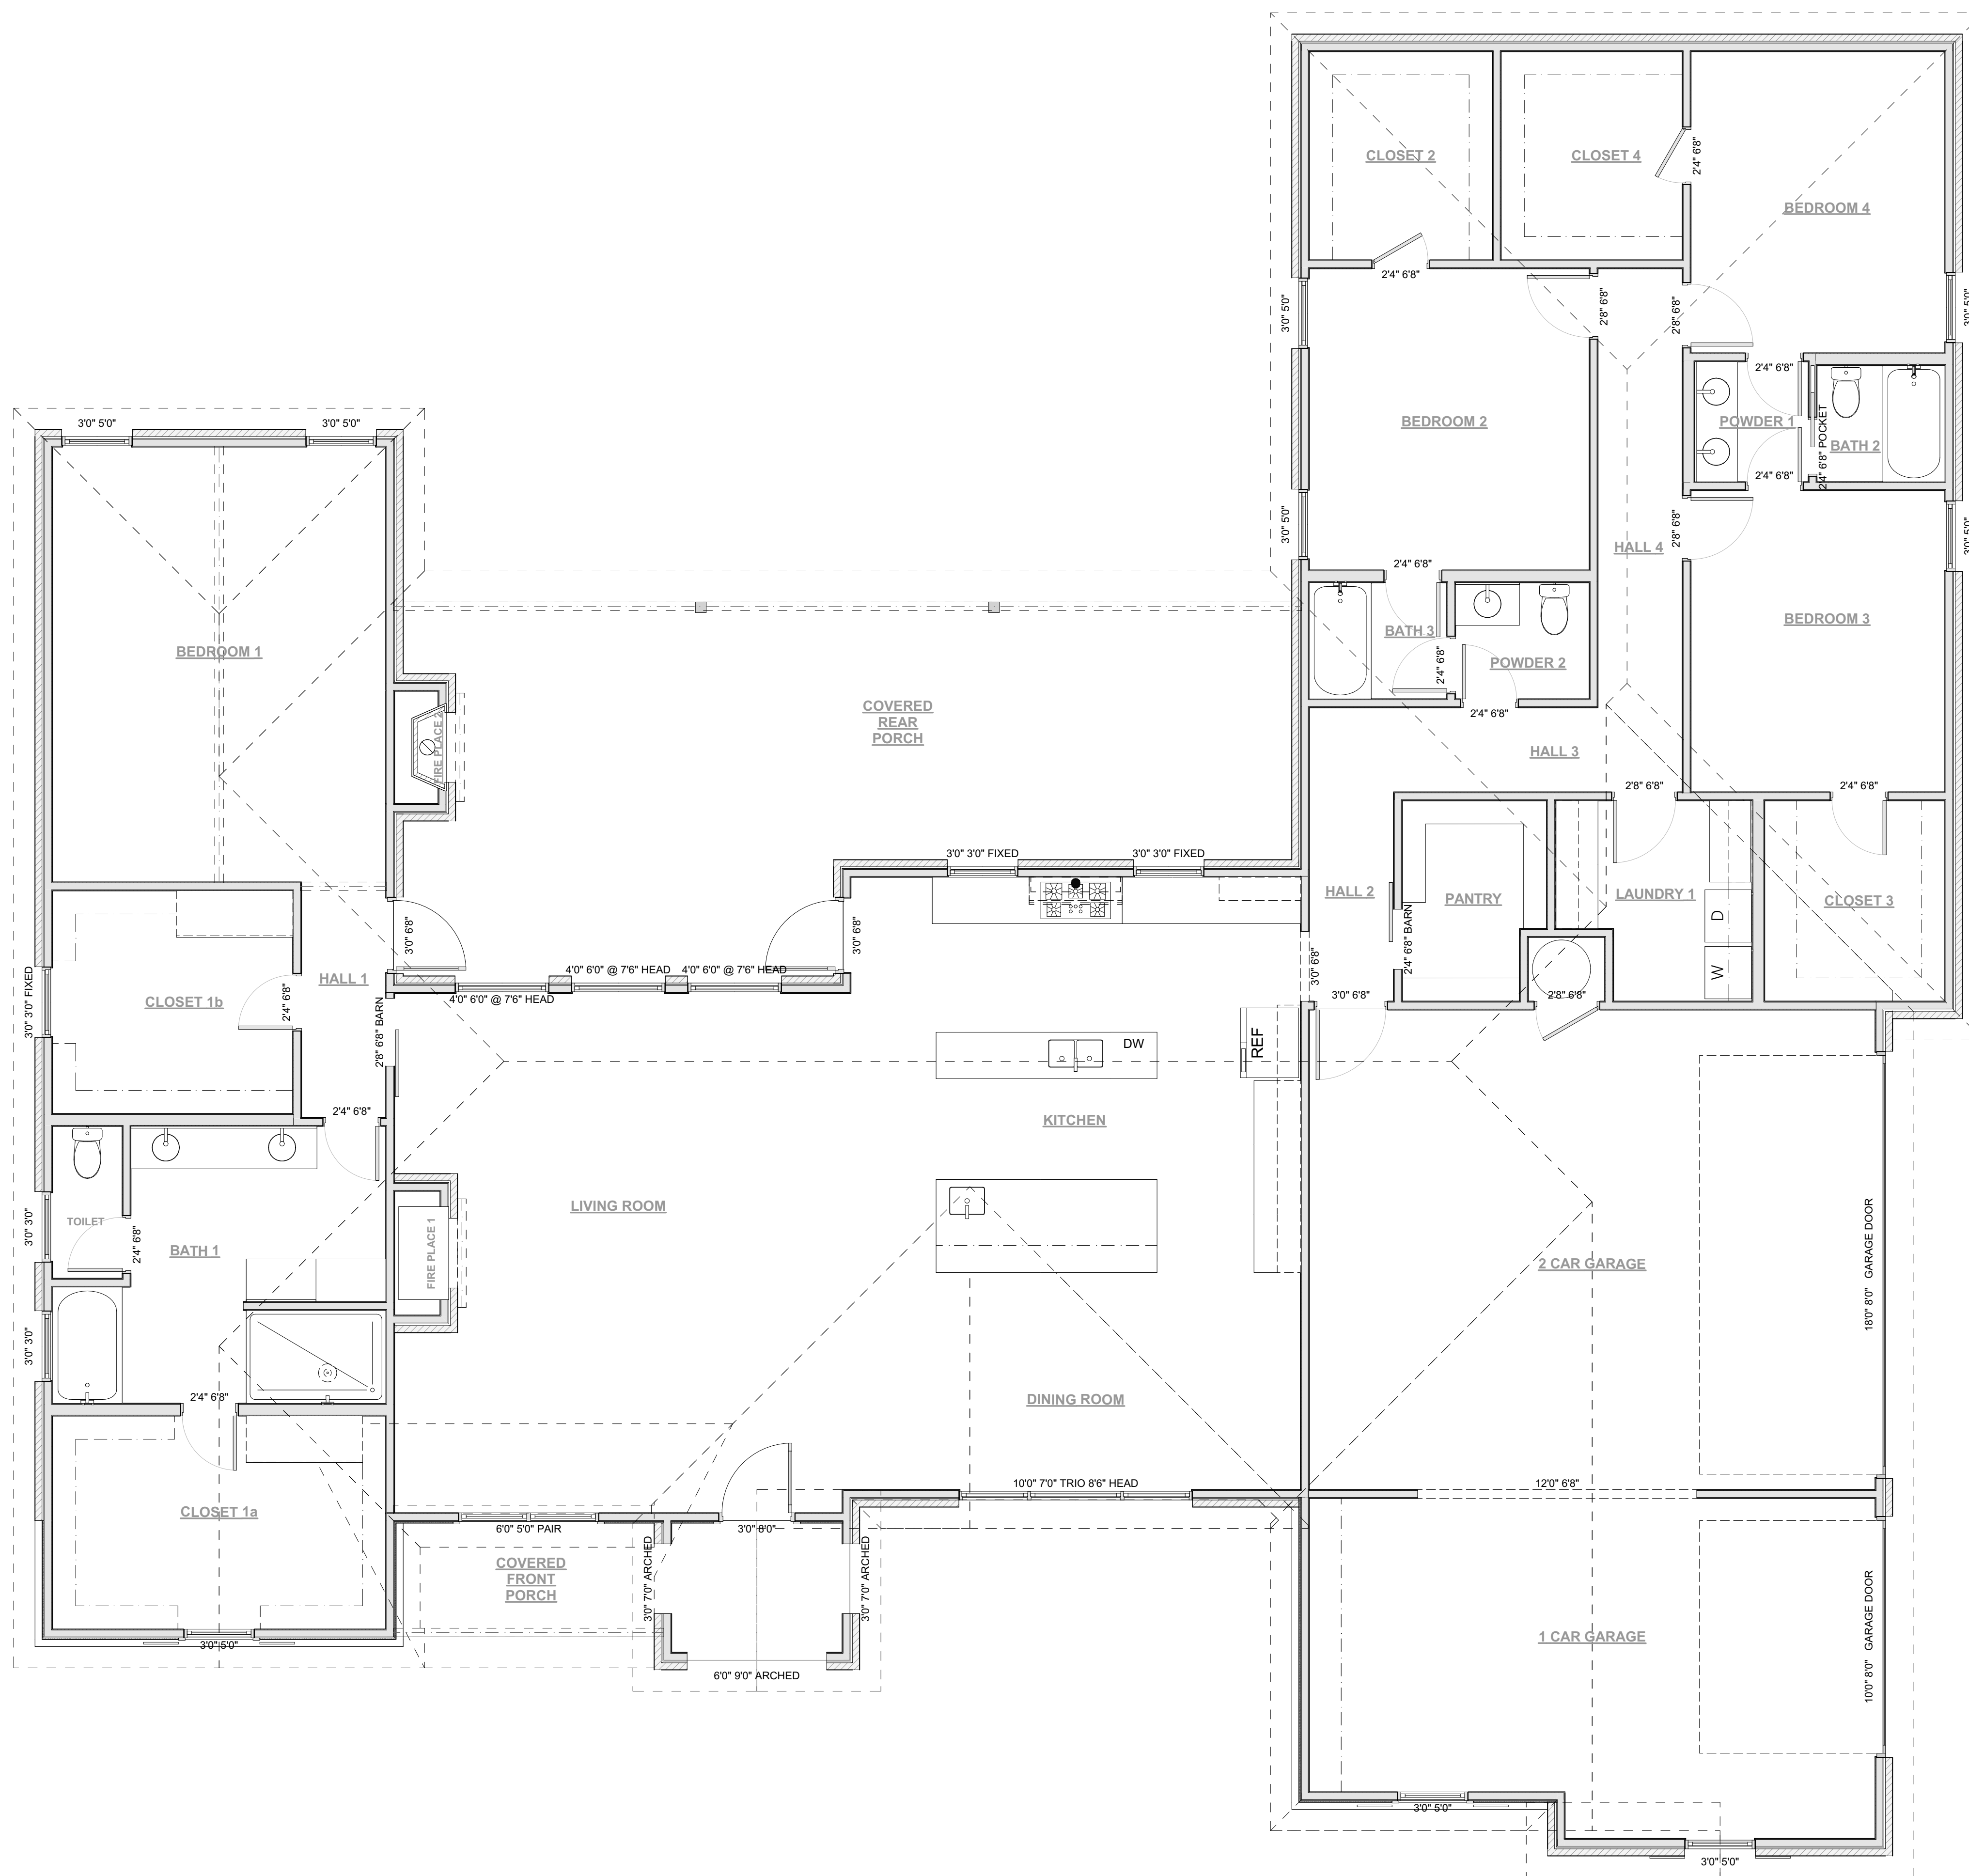

1 FLOOR PLAN

